


# FLUSH HOLLOW METAL FRAMES

## (Drywall Openings)

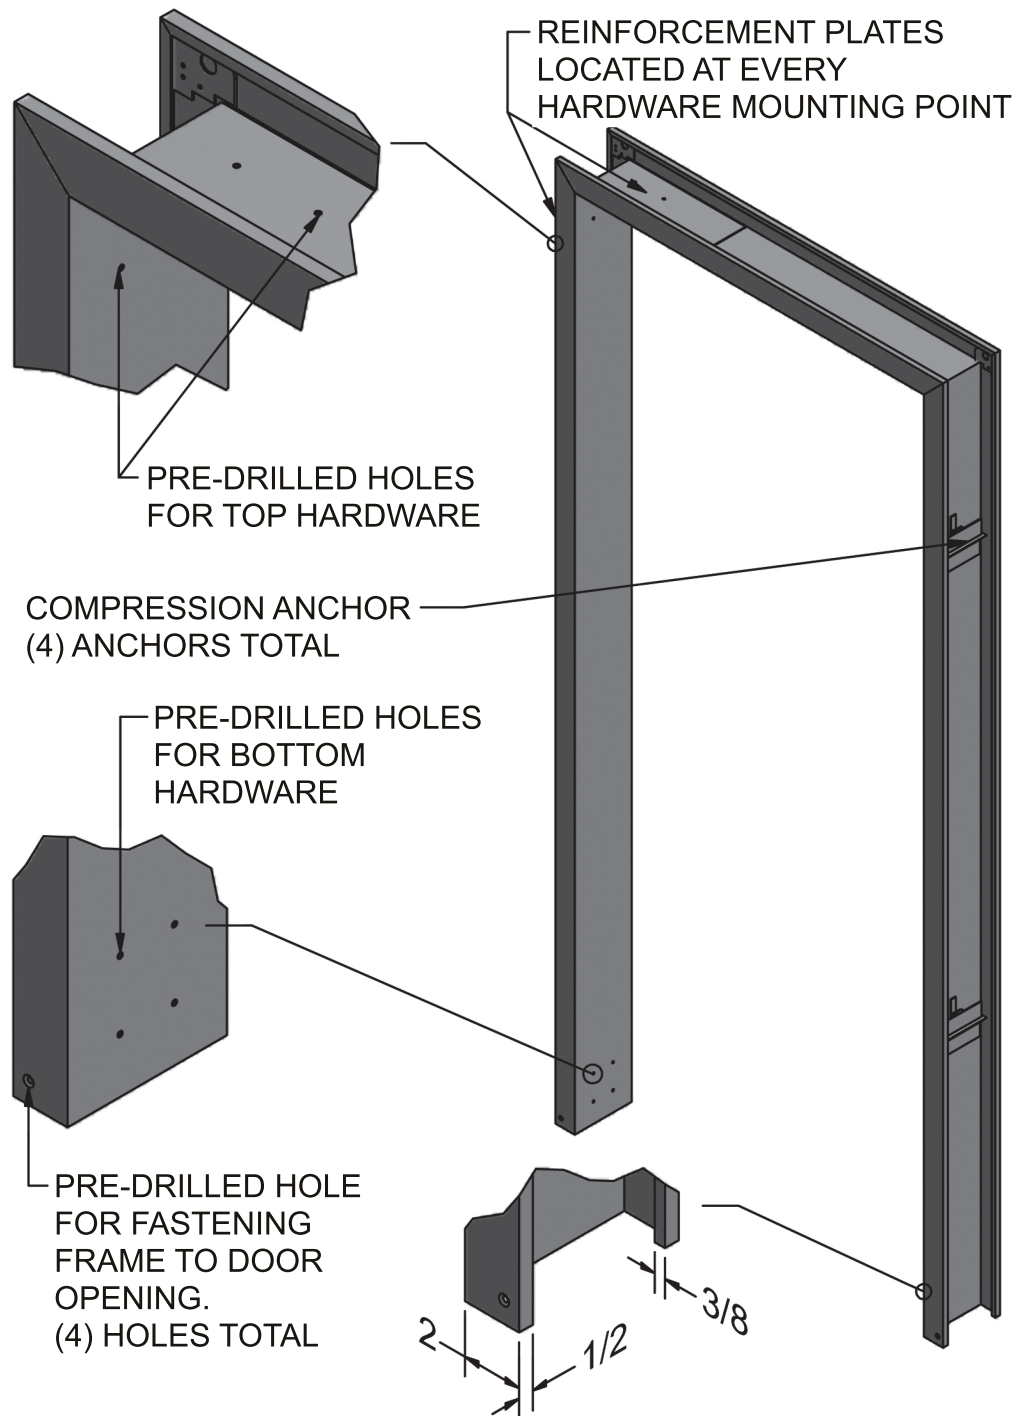

ROUGH OPENING WIDTH = FINISHED OPENING WIDTH + 2"  
ROUGH OPENING HEIGHT = FINISHED OPENING HEIGHT + .75"